
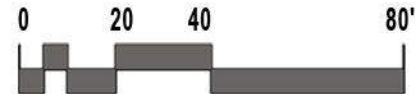


SECTION 4
PRELIMINARY CONCEPT

Catlin Dr

KEY

- 1. UPDATE FURNITURE
- 2. RENOVATE LOCKER AREA FOR ADDITIONAL INSTRUCTIONAL SPACE
- 3. FACE LAB UNDER UTILIZED (RENOVATE)
- 4. RELOCATE SCIENCE ROOM HOOD.
- 5. SEPARATION BETWEEN WOOD SHOP AND WELDING NEEDS TO BE UPDATED.
- 6. CONSIDER REORGANIZING AREA TO CREATE PROXIMITY BETWEEN SCIENCE, TECHNOLOGY AND MATH (STEM)

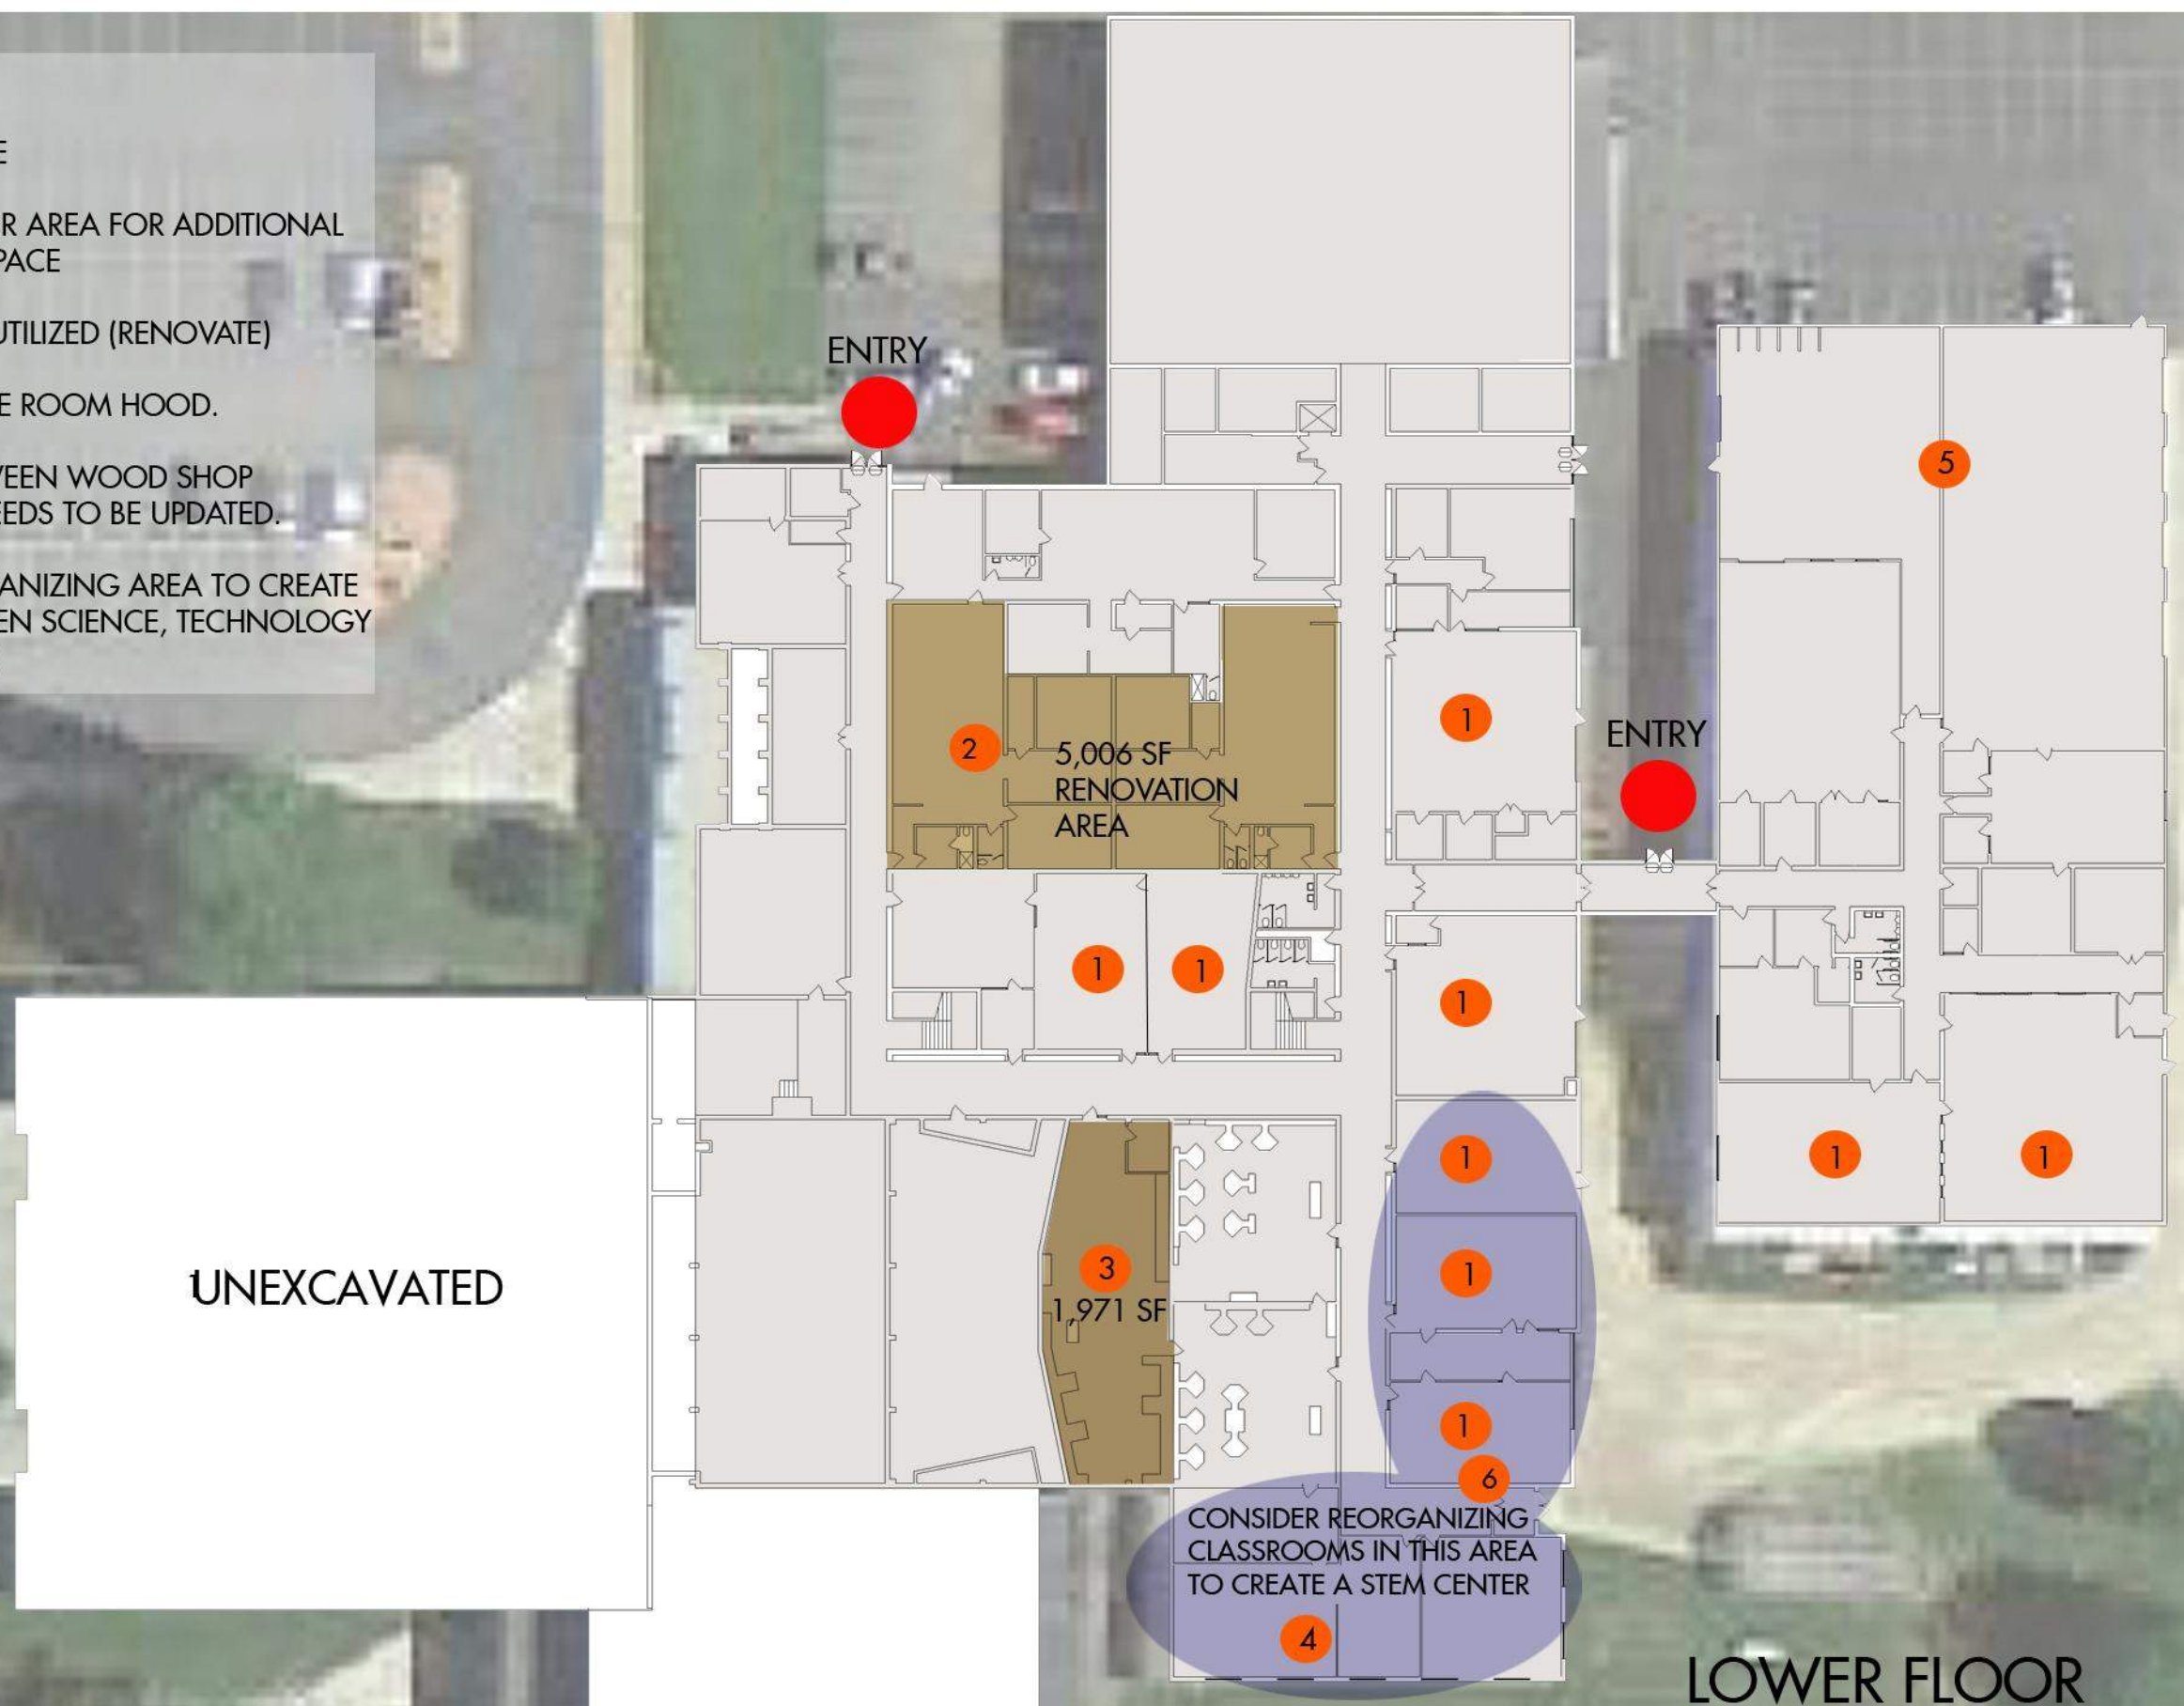


Catlin Dr

KEY

- 1. UPDATE FURNITURE
- 2. RENOVATE AREA FOR OFFICE AND COMMON SUPPORT FUNCTIONS
- 3. FACE LAB UNDER UTILIZED.
- 4. RELOCATE SCIENCE ROOM HOOD.
- 5. SEPARATION BETWEEN WOOD SHOP AND WELDING NEEDS TO BE UPDATED.
- 6. CONSIDER REORGANIZING AREA TO CREATE PROXIMITY BETWEEN SCIENCE, TECHNOLOGY AND MATH (STEM)

POTENTIAL CLASSROOM ADDITION
10,200 SF


MAIN ENTRANCE

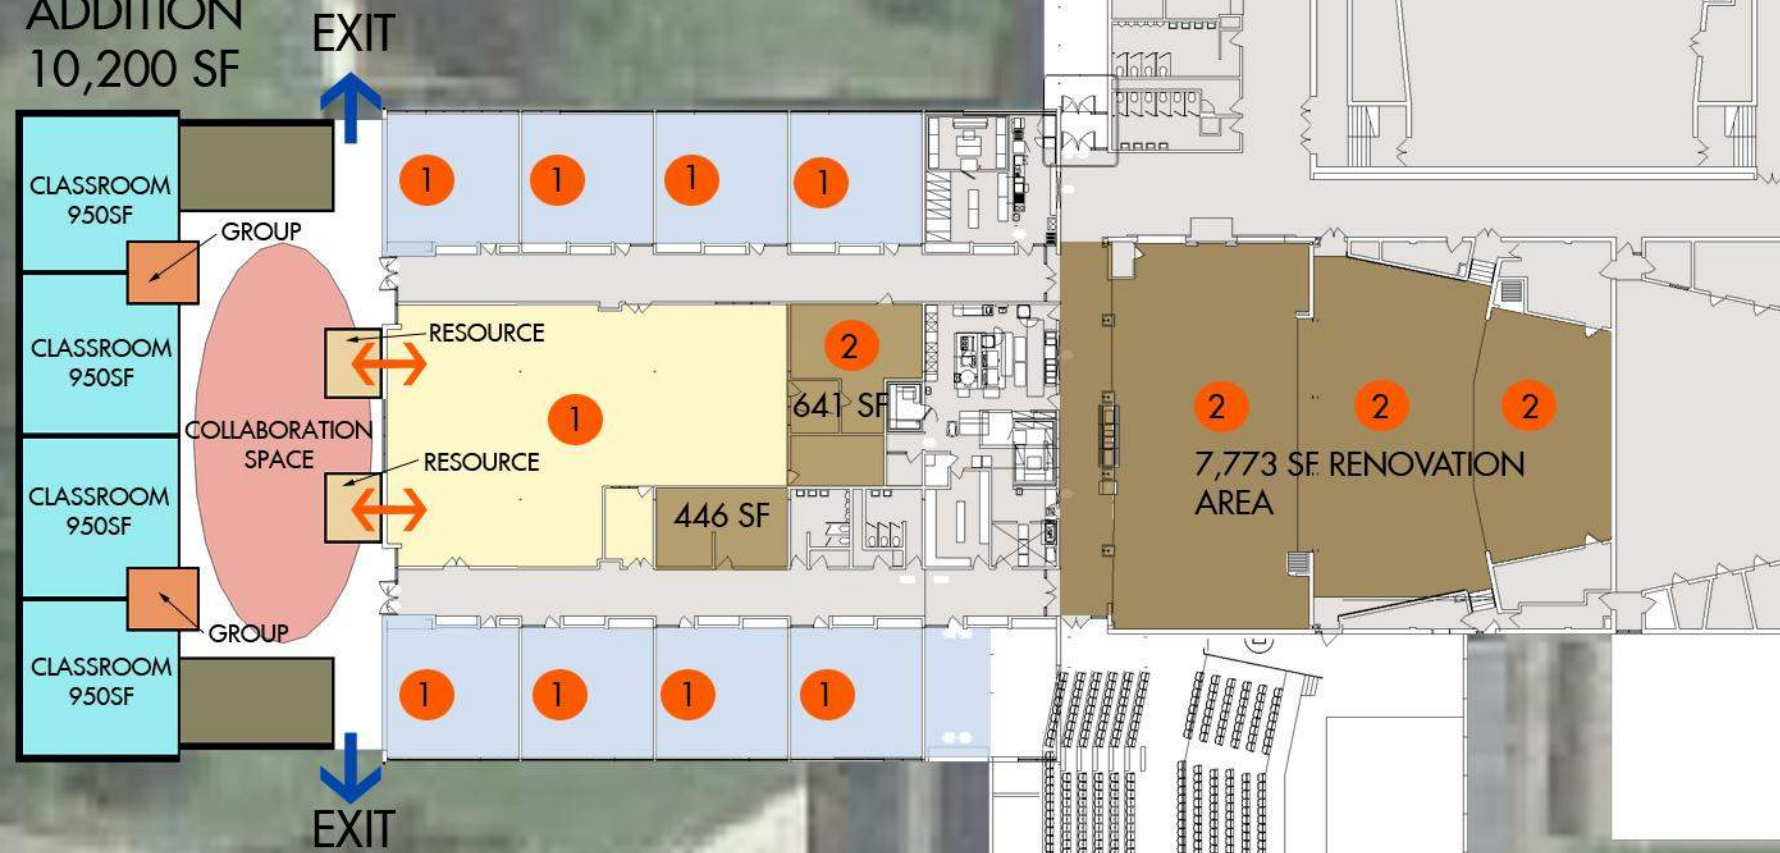

SECOND FLOOR

Lake Mills High School

05/21/15 315025

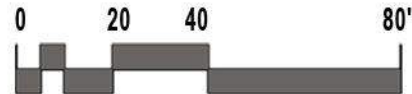

Lake Mills Area School District
"Home of the L-Cats"

