


SECTION 4
PRELIMINARY CONCEPT


Catlin Dr

KEY

- 1. UPDATE FURNITURE
- 2. RENOVATE LOCKER AREA FOR ADDITIONAL INSTRUCTIONAL SPACE
- 3. FACE LAB UNDER UTILIZED (RENOVATE)
- 4. RELOCATE SCIENCE ROOM HOOD.
- 5. SEPARATION BETWEEN WOOD SHOP AND WELDING NEEDS TO BE UPDATED.
- 6. CONSIDER REORGANIZING AREA TO CREATE PROXIMITY BETWEEN SCIENCE, TECHNOLOGY AND MATH (STEM)

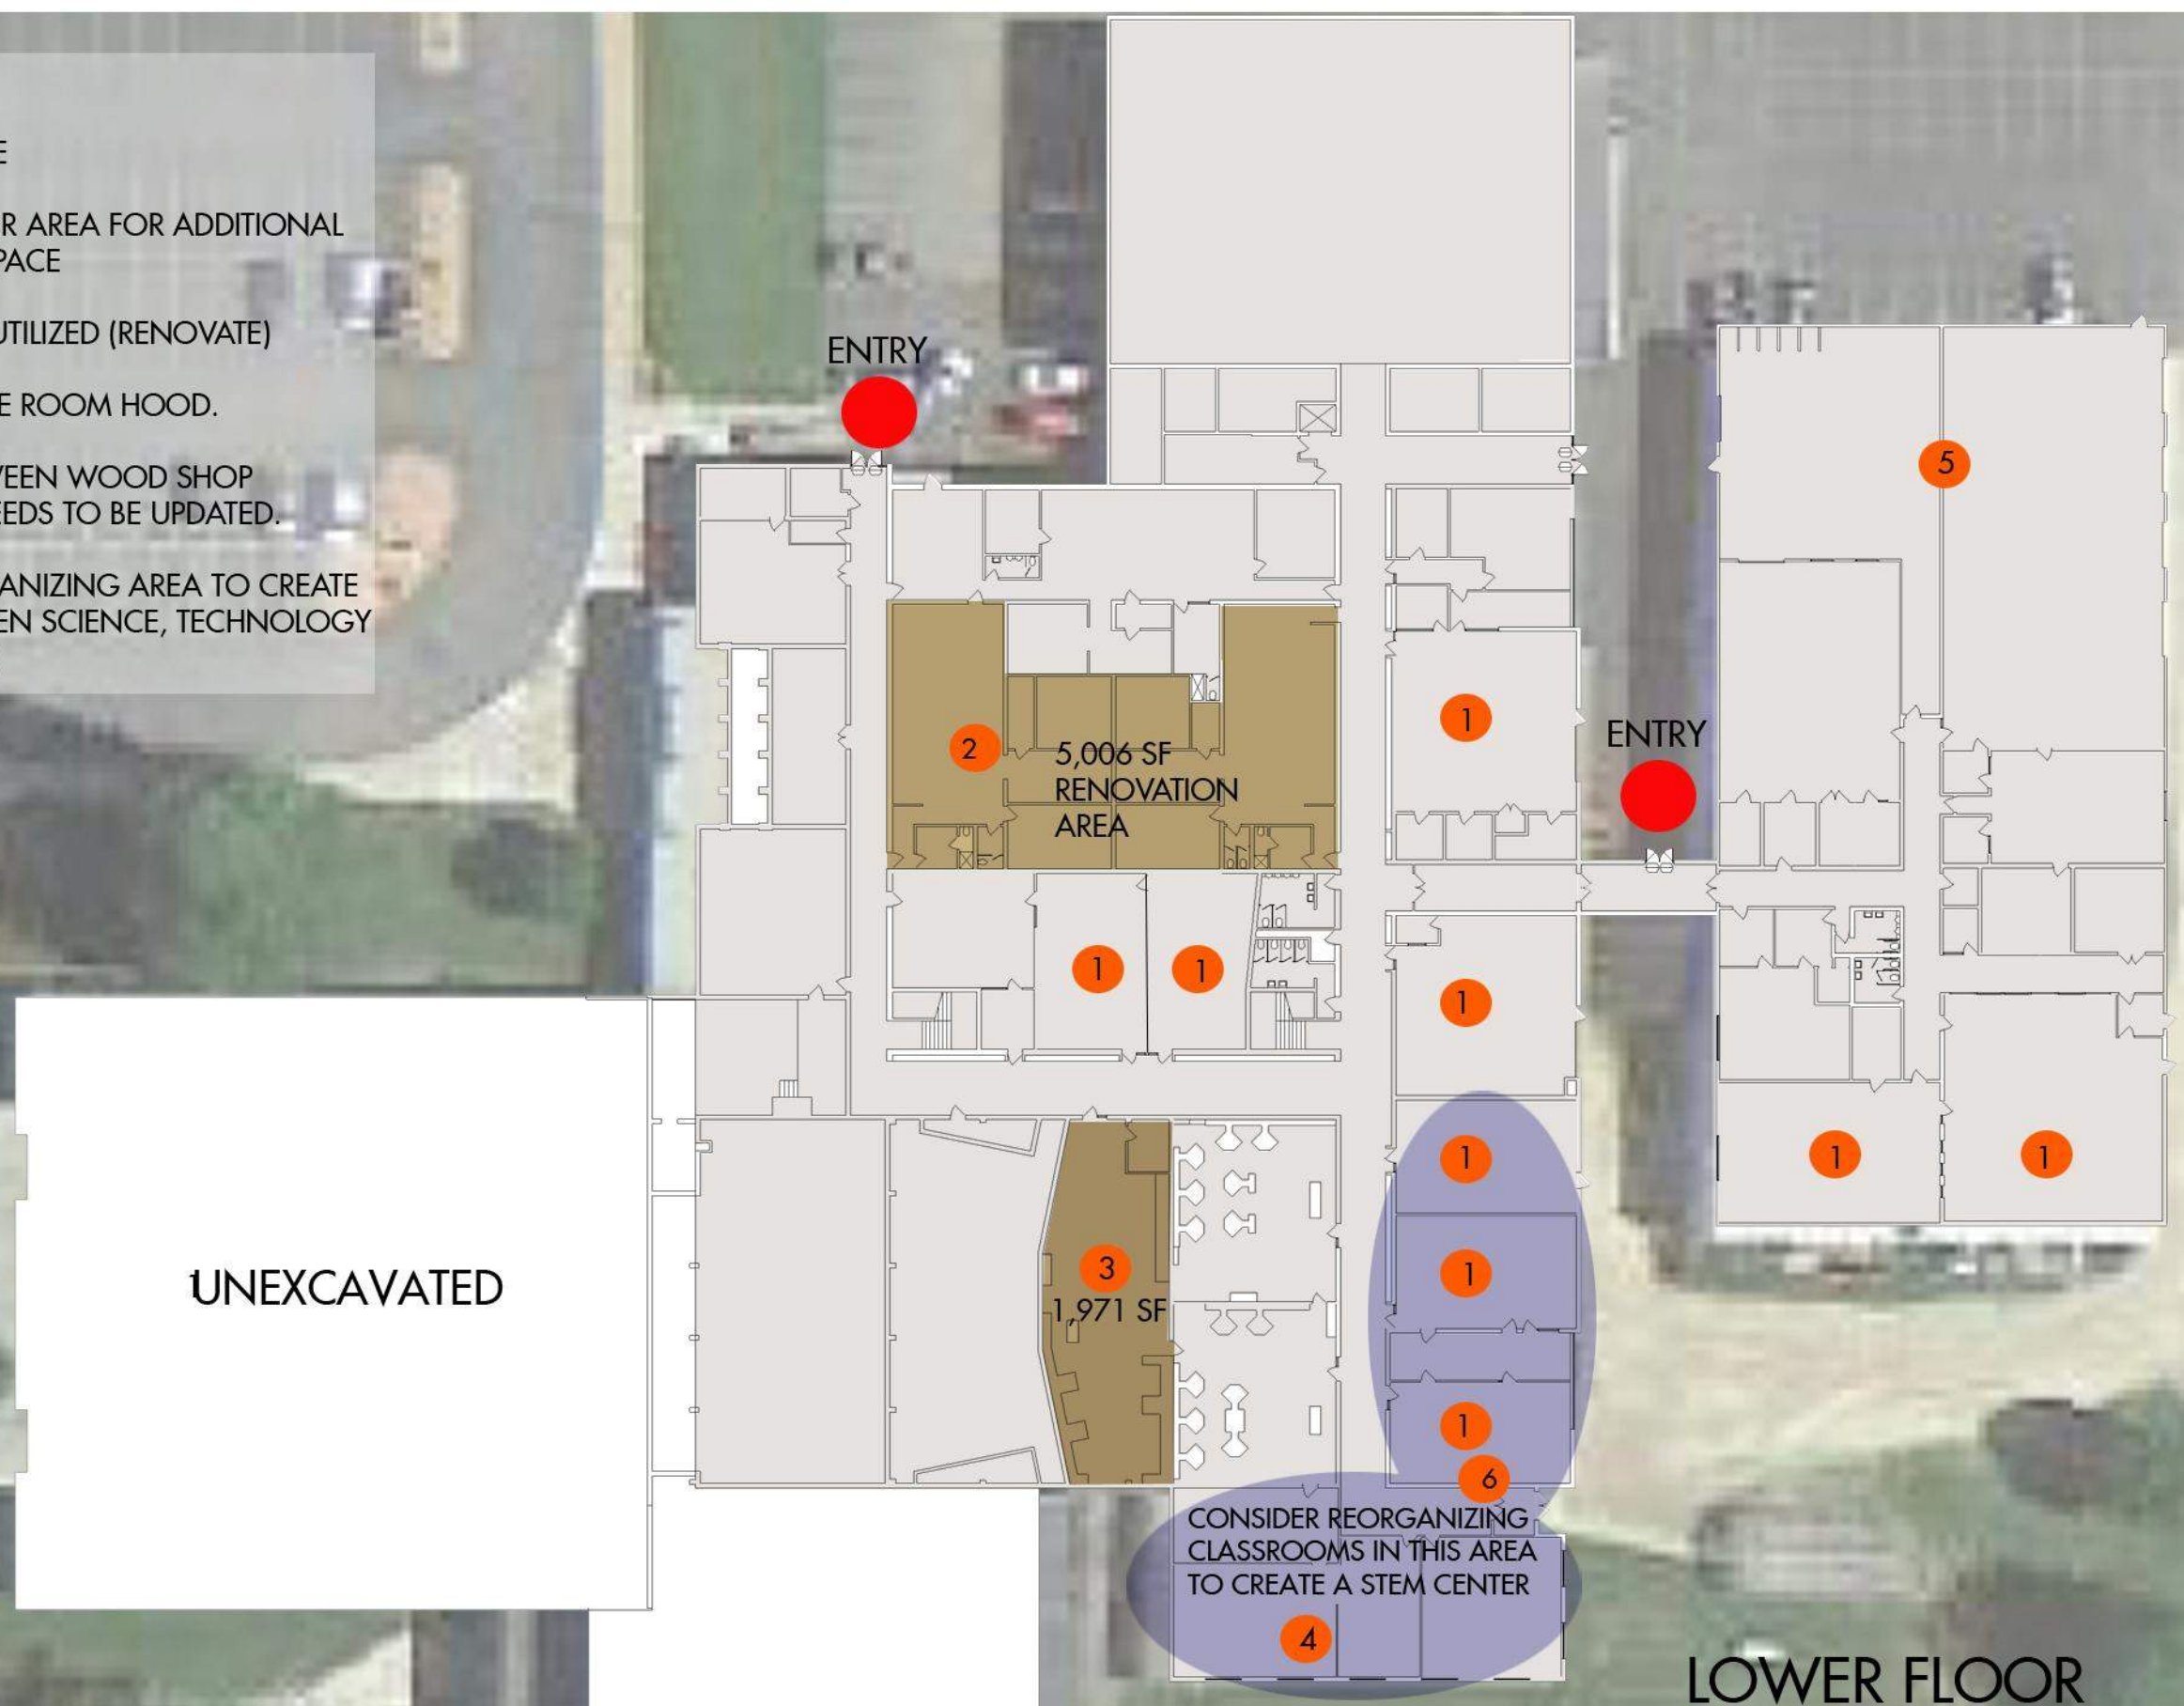

LOWER FLOOR

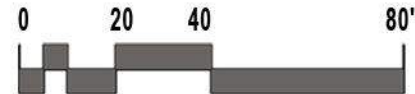


Catlin Dr

KEY

- 1. UPDATE FURNITURE
- 2. RENOVATE AREA FOR OFFICE AND COMMON SUPPORT FUNCTIONS
- 3. FACE LAB UNDER UTILIZED.
- 4. RELOCATE SCIENCE ROOM HOOD.
- 5. SEPARATION BETWEEN WOOD SHOP AND WELDING NEEDS TO BE UPDATED.
- 6. CONSIDER REORGANIZING AREA TO CREATE PROXIMITY BETWEEN SCIENCE, TECHNOLOGY AND MATH (STEM)

POTENTIAL CLASSROOM ADDITION
10,200 SF

MAIN ENTRANCE

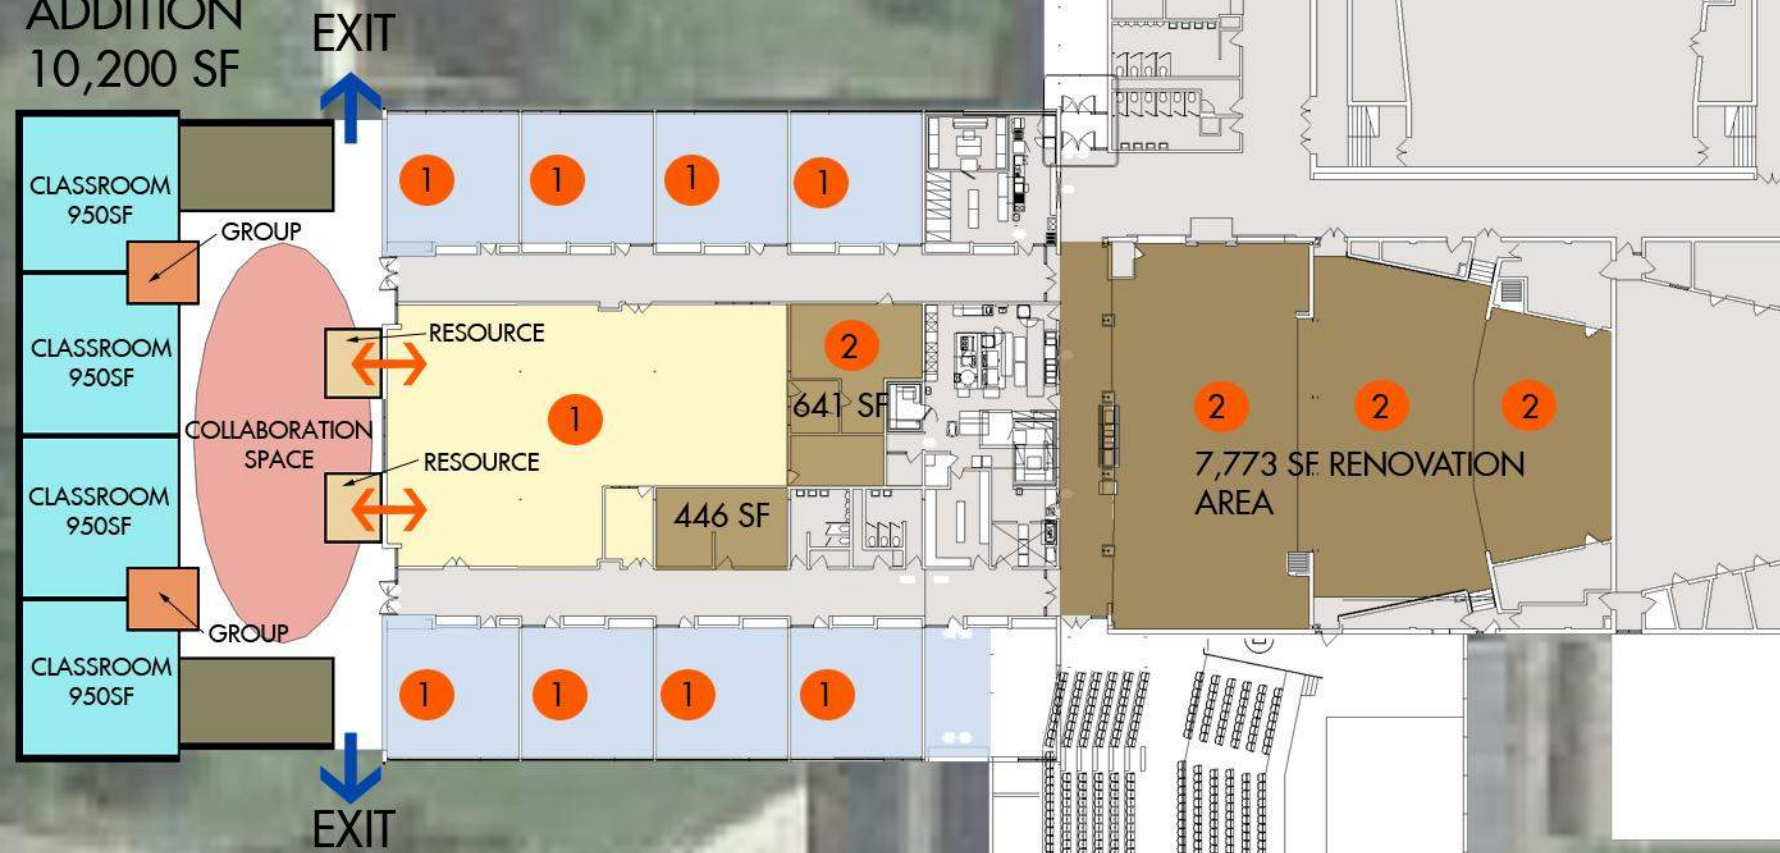

SECOND FLOOR

